
 


FILE NAME = 080824_cdb_drp-2-03.dgn
 DATE/TIME = 15-DEC-2022 10:15
 USER = emadden


DESIGN SUPERVISOR: B. MAKADIA, P.E. DESIGN: E. LEI CHECK: C. JENNE, P.E. DRAFTING: E. LEI CHECK: A. MADDEN, P.E. PROJECT MANAGER: D. LAPPING

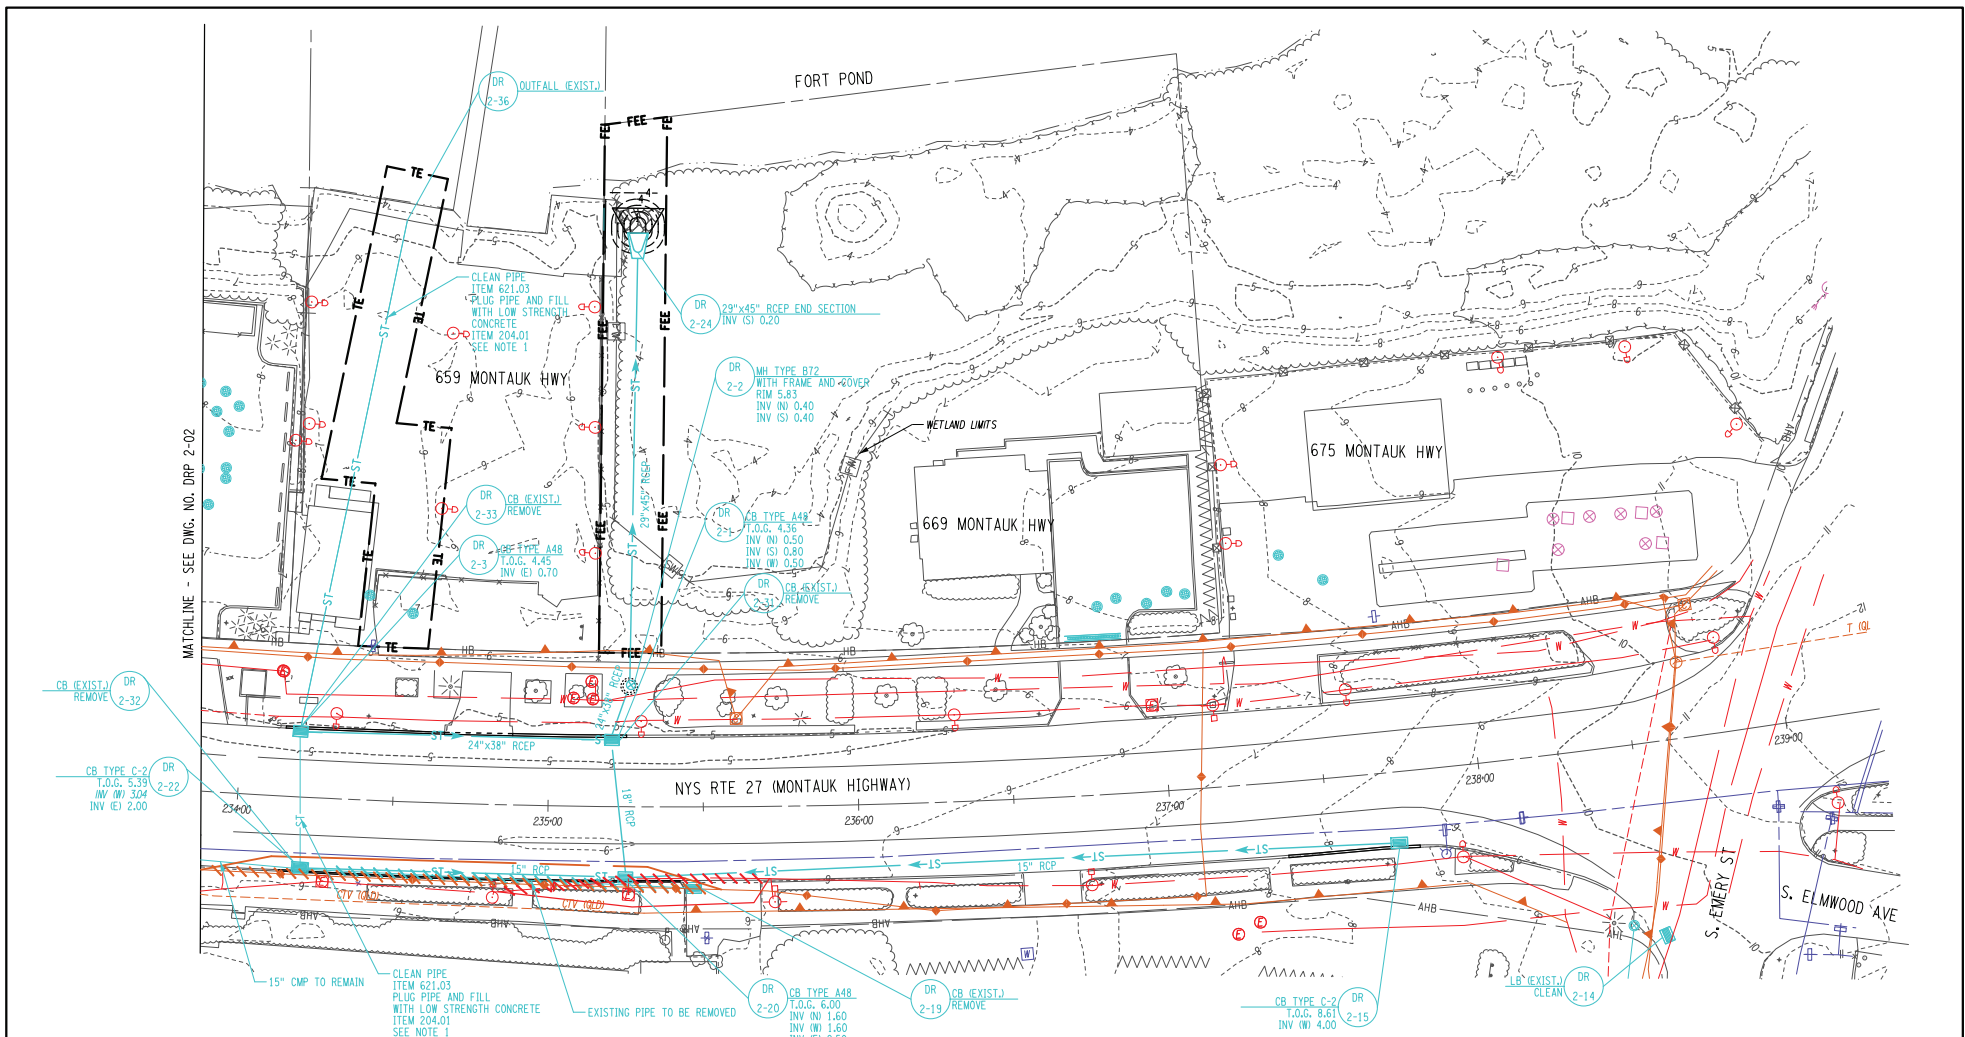

NOTE:
 1. FOR INFORMATION ON ABANDONING DRAINAGE STRUCTURES AND PLUGGING PIPES SEE NOTE 1-3 ON DWG. NO. R0598-1 AND DETAIL OF ABANDONMENT OF EXISTING DRAINAGE STRUCTURES ON DWG. NO. R0598-2.

AFFIX SEAL: HARDESTY & HANOVER, LLC
 ON: DECEMBER 15, 2022

ALTERED BY:
 ON:

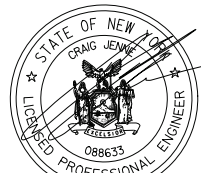

AS-BUILT REVISIONS
 DESCRIPTION OF ALTERATIONS:

STORM DRAINAGE IMPROVEMENT	PIN 0808.74
HIGHWAY RUNOFF MITIGATION	
NYS RTE 25, NYS RTE 27	
TOWNS OF SOUTHOLD, EAST HAMPTON, RIVERHEAD, SOUTHAMPTON	
COUNTY: SUFFOLK	REGION: 10

BRIDGES	
CULVERTS	
ALL DIMENSIONS IN FT UNLESS OTHERWISE NOTED	
DRAINAGE PLANS	
LOCATION 2	

CONTRACT NUMBER D264984
DRAWING NO. DRP 2-03
SHEET NO. 102 OF 210

IT IS A VIOLATION OF LAW FOR ANY PERSON, UNLESS THEY ARE ACTING UNDER THE DIRECTION OF A LICENSED PROFESSIONAL ENGINEER, ARCHITECT, LANDSCAPE ARCHITECT, OR LAND SURVEYOR, TO ALTER AN ITEM IN ANY WAY, IF AN ITEM BEARING THE STAMP OF A LICENSED PROFESSIONAL IS ALTERED, THE ALTERING ENGINEER, ARCHITECT, LANDSCAPE ARCHITECT, OR LAND SURVEYOR SHALL STAMP THE DOCUMENT AND INCLUDE THE NOTATION "ALTERED BY" FOLLOWED BY THEIR SIGNATURE, THE DATE OF SUCH ALTERATION, AND A SPECIFIC DESCRIPTION OF THE ALTERATION.

